

**MUNICIPALITY OF MONROEVILLE**

**ALLEGHENY COUNTY, PENNSYLVANIA**

**ORDINANCE NO. 2180**

**AN ORDINANCE OF THE MUNICIPALITY OF MONROEVILLE, ALLEGHENY COUNTY, PENNSYLVANIA AMENDING ORDINANCE NO. 848, OF THE MUNICIPALITY OF MONROEVILLE AMENDING ARTICLE III, SECTION II TO MAKE THE NORTH SIDE OF WILLIAM PENN HIGHWAY, BETWEEN THE ROUTE 286 OVERPASS AND THE INTERSECTION OF RAMP F AND WILLIAM PENN HIGHWAY, A NO PARKING ZONE.**

**NOW THEREFORE**, be it ordained this 13<sup>th</sup> day of March, 2001 by the Council

of the Municipality of Monroeville as follows:

**SECTION I:** Article III, Section II is amended to make the North side of William Penn Highway a “No Parking” zone between the Route 286 overpass and the intersection of William Penn Highway and Ramp F.

**SECTION II:** Any person or entity that violates the terms of this Ordinance shall be punishable by fines and penalties as more fully set forth in Ordinance No. 848, as amended. Said Ordinance is hereby affirmed and adopted by the terms and conditions of this Ordinance.

**SECTION III:** If any sentence, clause, section or part of this Ordinance is for any reason found to be unconstitutional, illegal or invalid, such unconstitutionality, illegality or invalidity shall not


affect or impair any of the remaining provisions, sentences, clauses, sections or parts of this Ordinance. It is hereby declared as the intent of the Council of the Municipality of Monroeville that this Ordinance would have been adopted had such unconstitutional, illegal or invalid sentence, clause, section or part thereof not been included herein.

SECTION IV: Any ordinance or part of any Ordinance in conflict herewith, is hereby repealed to the extent of that conflict.

**ORDAINED and ENACTED** this 13<sup>th</sup> day of March, 2001.

ATTEST:

MUNICIPALITY OF MONROEVILLE


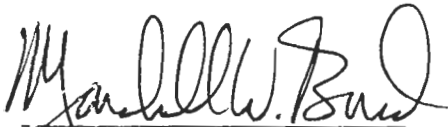


Marshall Bond, Manager  
Municipality of Monroeville



Abe Comunale, Mayor  
Municipality of Monroeville

ENTERED INTO LEGAL BOOK ON: March 23, 2001

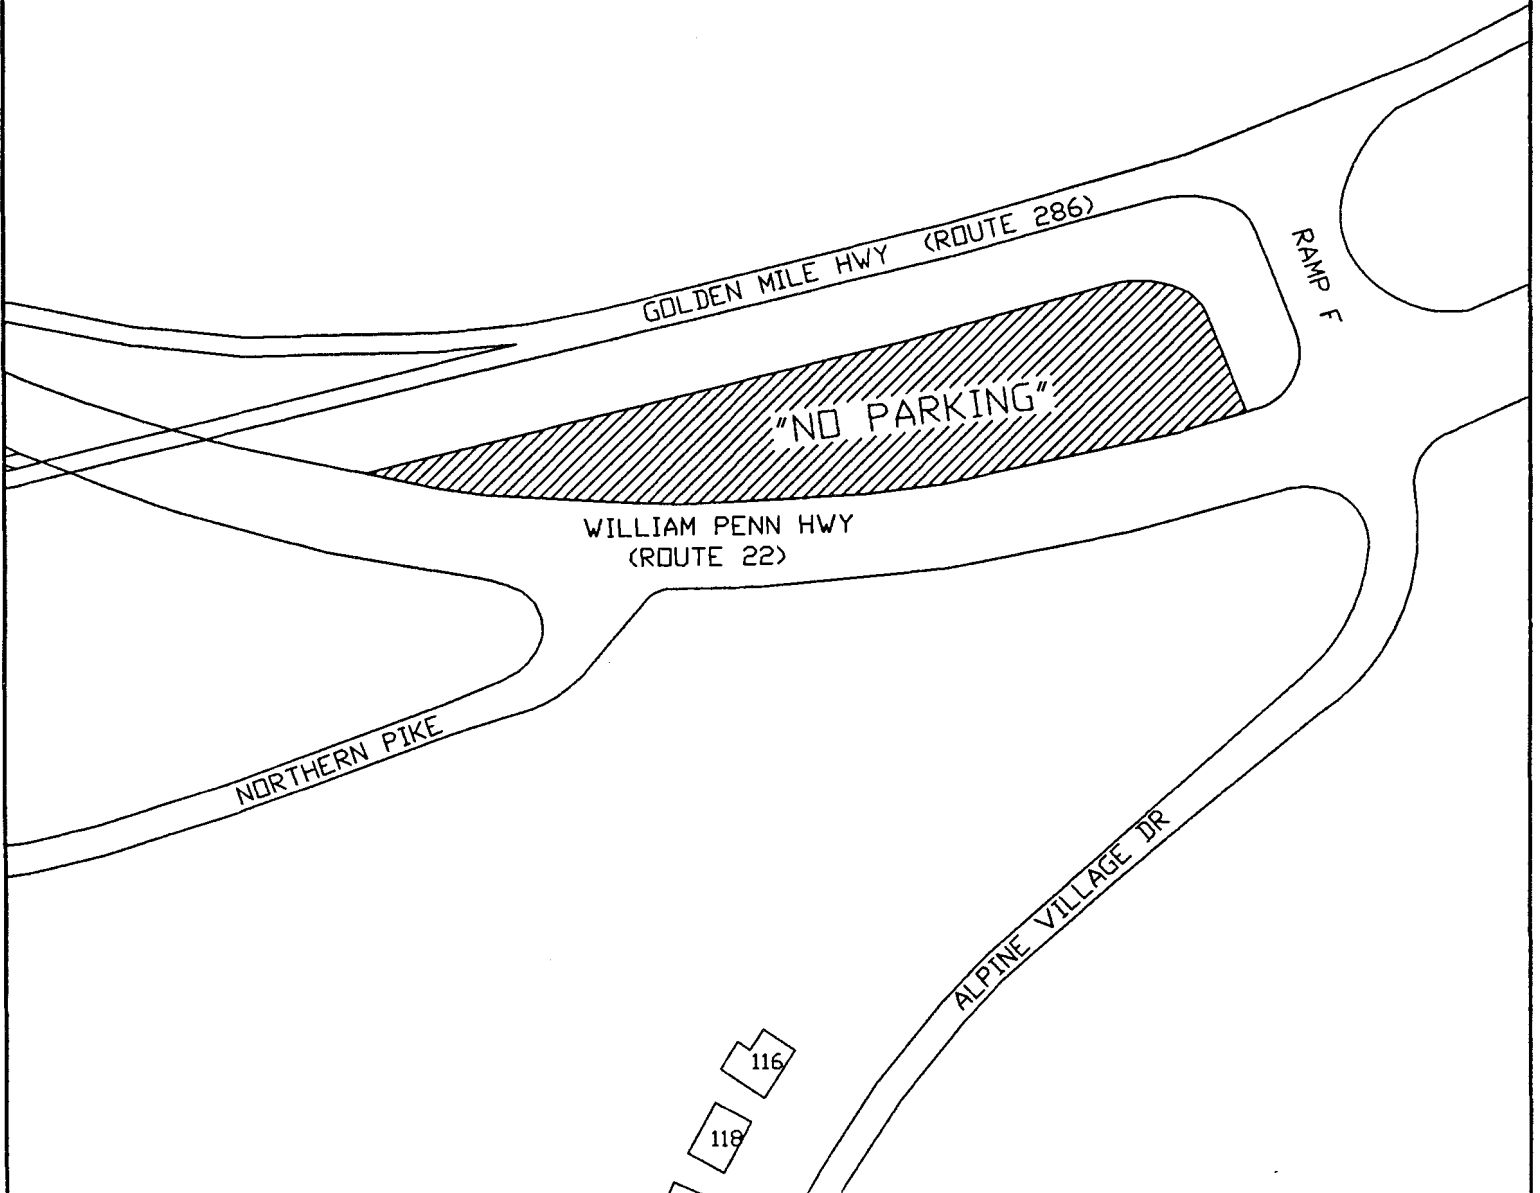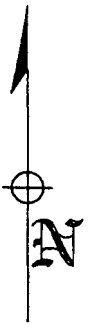

NO PARKING  
WILLIAM PENN HIGHWAY/RAMP F  
situate in  
Municipality of Monroeville

SIZE	DATE	DWG NO.	REV
	MARCH 6, 2001	F:\SAVECADD\NOPARKING22_RAMPF	
SCALE	NTS		DRAWN BY Paul R. Hugus