

MUNICIPALITY OF MONROEVILLE  
ALLEGHENY COUNTY, PENNSYLVANIA

ORDINANCE NO. 2077

AN ORDINANCE OF THE MUNICIPALITY OF  
MONROEVILLE ACCEPTING DARROW ROAD IN THE  
JULIAN PLAN OF LOTS.

NOW, THEREFORE, on this 12th day of May, 1998, it is ORDAINED AND ENACTED by the Council of the Municipality of Monroeville, County of Allegheny, Commonwealth of Pennsylvania, as follows:


Section 1. The Municipality of Monroeville hereby accepts the dedication of Darrow Road in the Julian Plan of Lots having a total distance of 460 feet (0.09 miles), and a variable width of 30 feet for 150 feet, extending from Grandview Avenue and continuing 40 feet in width to the end thereof.

Section 2. The Municipality of Monroeville hereby accepts for municipal purposes, all the storm sewers and sanitary sewers servicing the Julian Plan of Lots.


ORDAINED AND ENACTED into law the 12th day of May, 1998.

ATTEST:

MUNICIPALITY OF MONROEVILLE

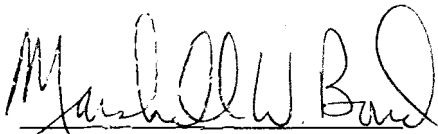

Marshall W. Bond  
Municipal Manager

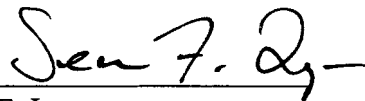


Sean F. Logan  
Mayor

ENTERED INTO LEGAL BOOK ON: May 22, 1998



NOTES:  
 UNDERGROUND UTILITIES HAVE BEEN PLOTTED FROM AVAILABLE INFORMATION AND THE LOCATIONS MUST BE CONSIDERED APPROXIMATE. OTHER UNDERGROUND UTILITIES MAY EXIST WHICH ARE NOT SHOWN. IT WILL BE THE CONTRACTOR'S RESPONSIBILITY TO ASCERTAIN ALL PHYSICAL LOCATIONS OF UTILITY LINES PRIOR TO THE TIME OF CONSTRUCTION. THE CONTRACTOR SHALL BE RESPONSIBLE FOR THE CONTRACTOR SHALL BE RESPONSIBLE FOR ANY UTILITY LOCATIONS SHOWN ON THIS PLAN.

PENNSYLVANIA LEGISLATION, ACT 287, REQUIRES NOTIFICATION TO UTILITY COMPANIES PRIOR TO ANY DIGGING, DRILLING, BLASTING, OR EXCAVATION. FOR LOCATION REQUESTS IN THE STATE OF PENNSYLVANIA CALL TOLL FREE 1-800-242-1776.

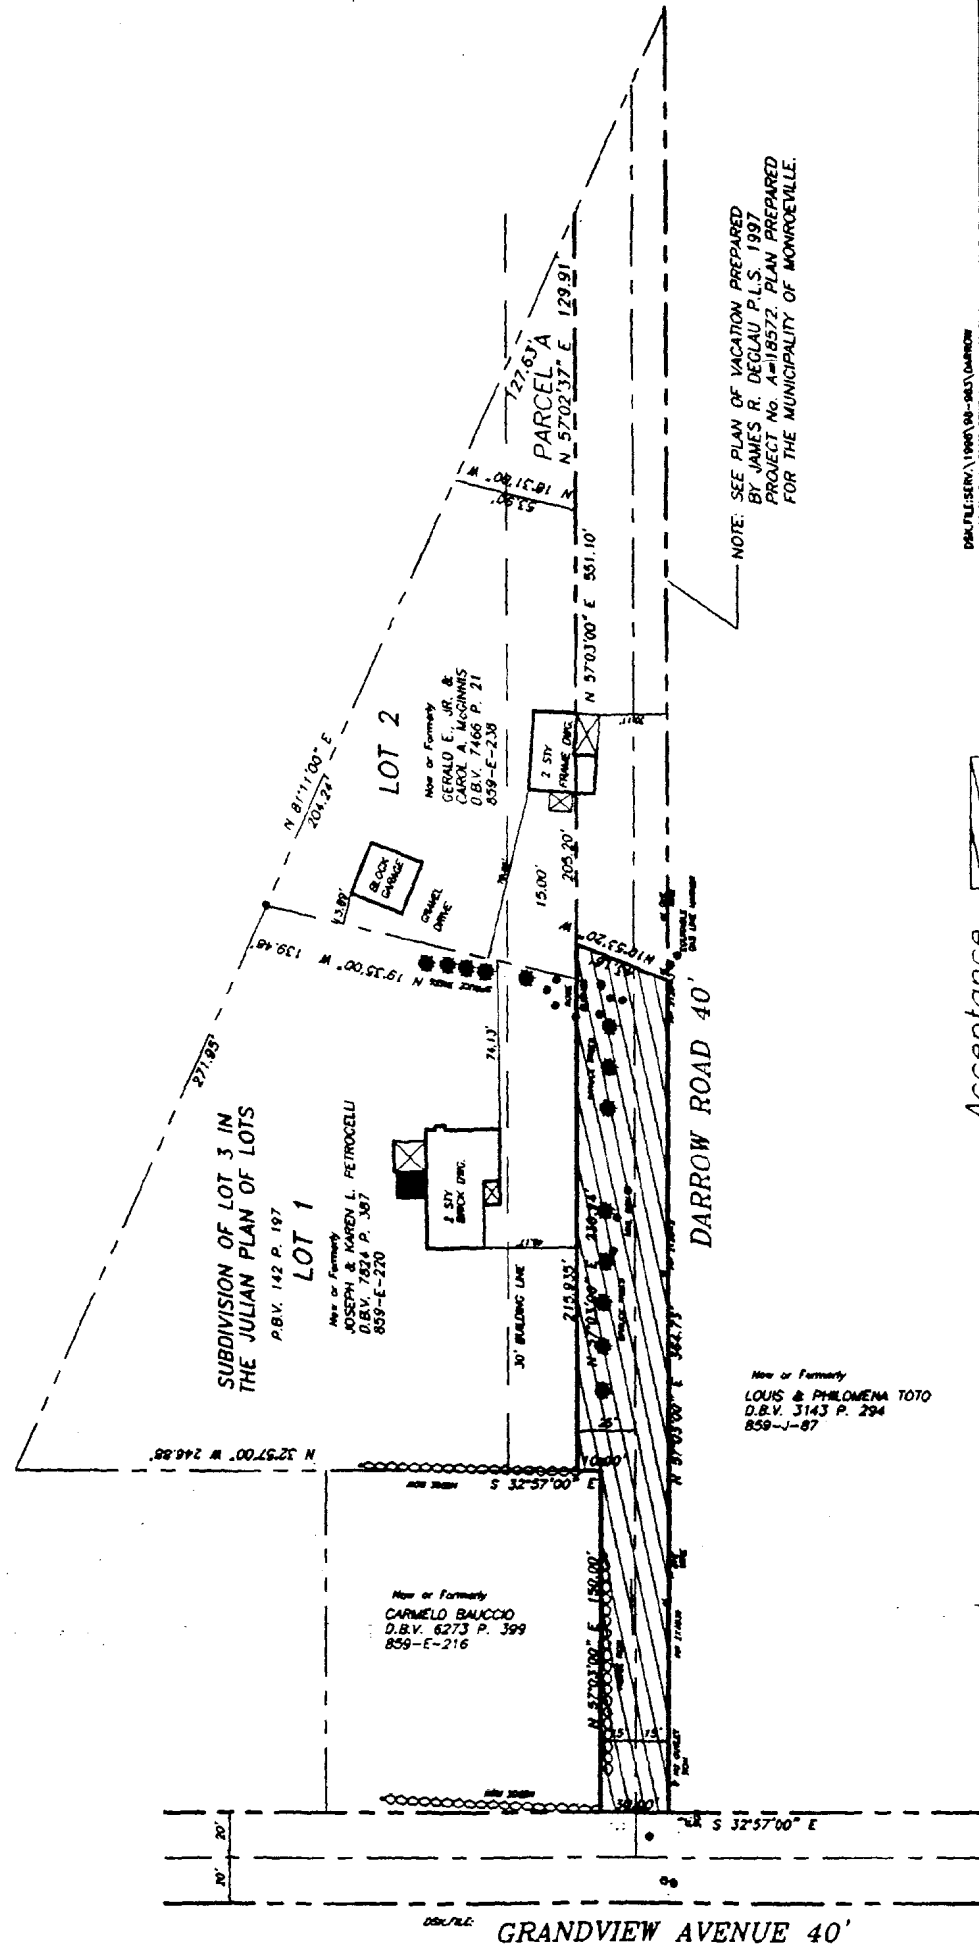

NOTE: SEE PLAN OF VACATION PREPARED BY JAMES R. DEGLAU P.L.S. 1997 PROJECT No. A-118572. PLAN PREPARED FOR THE MUNICIPALITY OF MONROEVILLE.

|                    |                    |   |
|--------------------|--------------------|---|
| DATE: MAY 11, 1998 | SCALE: 1" = 40'    | PLANNING DIVISION: MUNICIPALITY OF MONROEVILLE  |
| DRAWN BY: P.A.S.   | CHECKED BY: R.D.W. | COUNTY: ALLEGHENY COUNTY, PENNSYLVANIA  |
| PROJECT No: 98-003 | DATE: C-782        | MUNICIPALITY OF MONROEVILLE   |
| PLD. No: 98-1      | Page No: 53-54     | R.D. WHITLING & ASSOCIATES<br>PROFESSIONAL LAND SURVEYORS<br>4618 OLD HWY. PENN HWY. - MONROEVILLE, PA. 15068<br>(724) 733 - 5020 |

Acceptance Area

GRANDVIEW AVENUE 40'